


PLAN

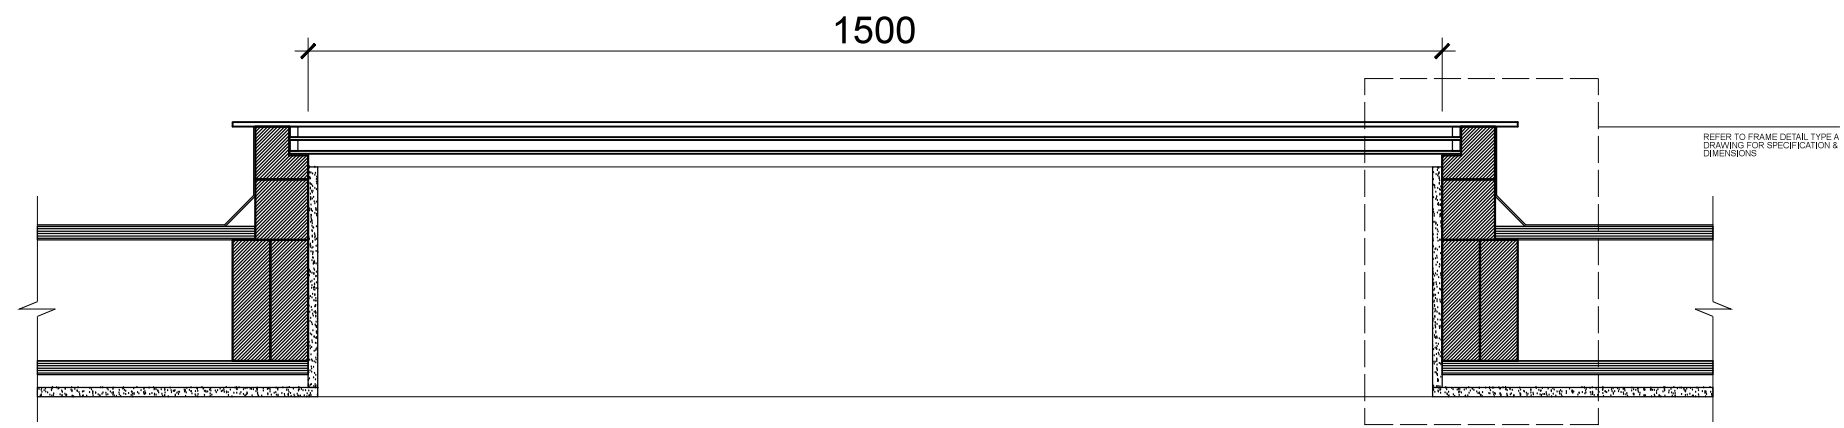

SECTION

N.B: This drawings should not be copied or passed on without the written consent from Panoroof

TITLE  
**PANOROOF TRIPLE GLAZED ROOFLIGHT**  
 SIZE 800 x 1500MM

DRW  
 ASD  
 CHK  
 Panoroof

SCALE  
 1:10 @ A3  
 DATE  
 Jan 2017