



PLAN

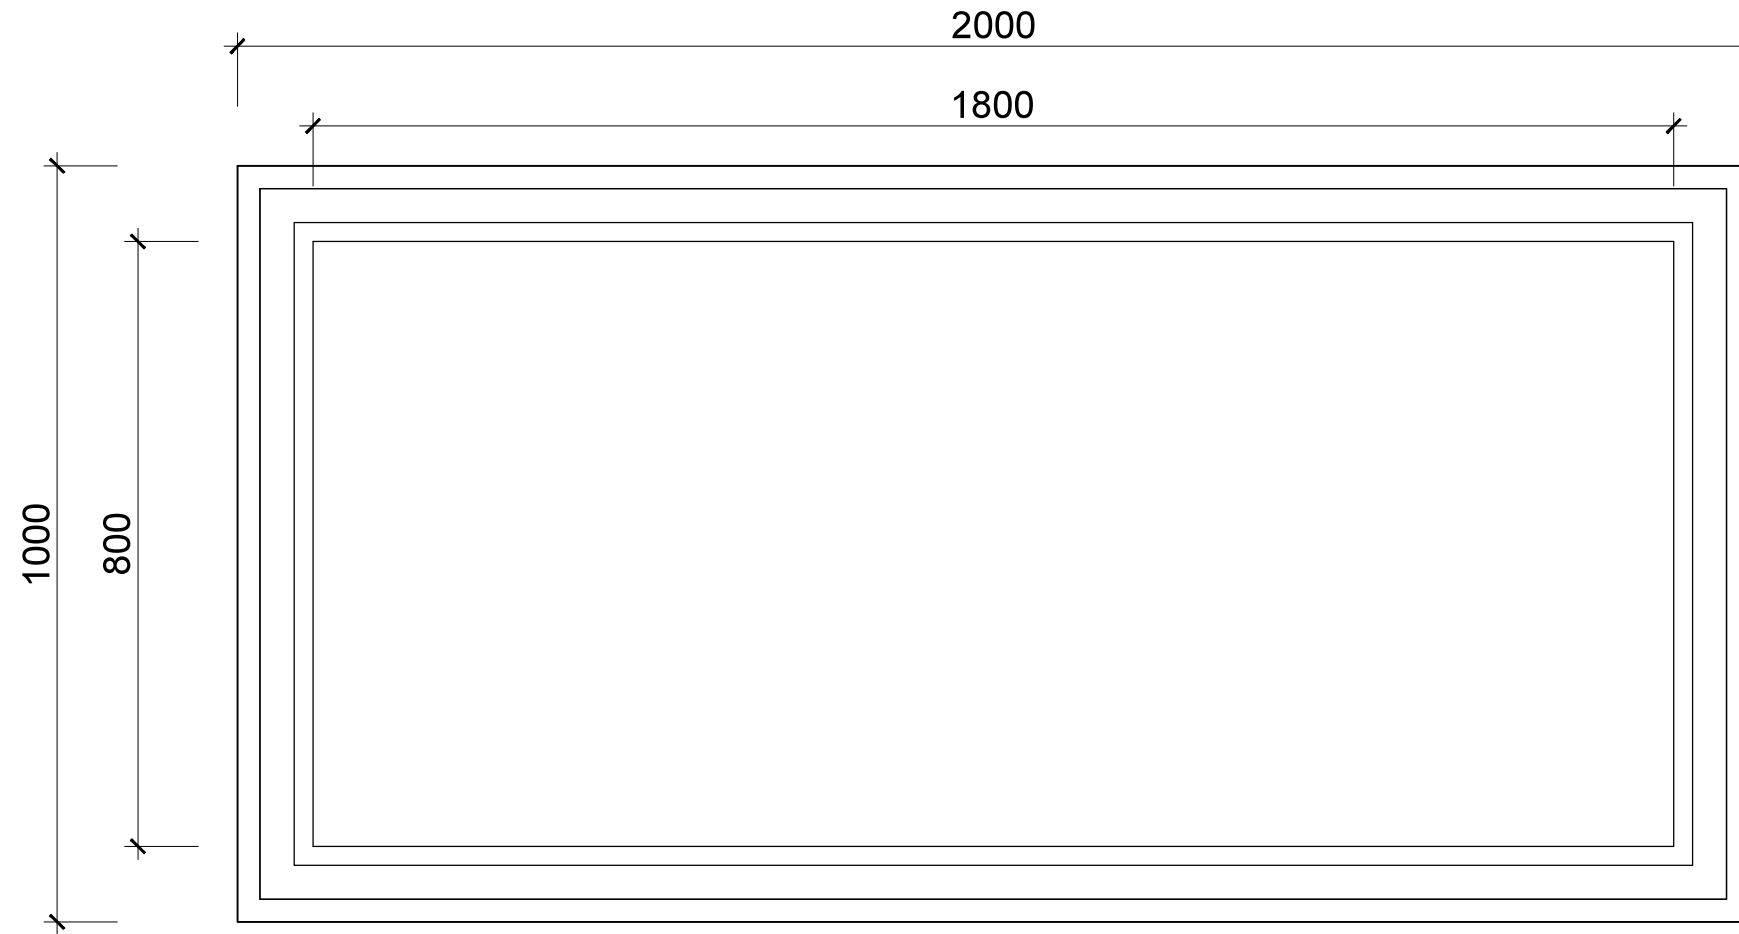

SECTION

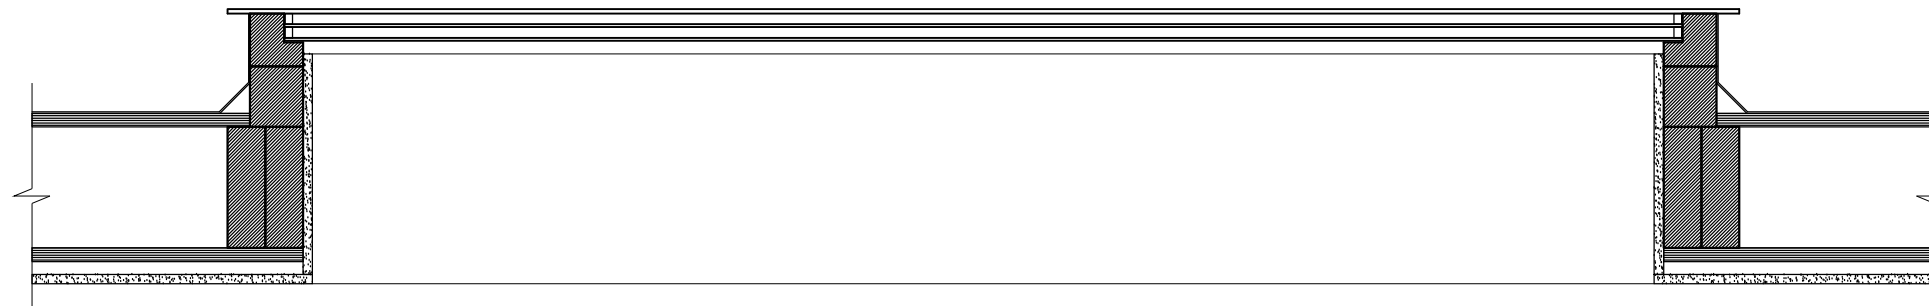

N.B: This drawings should not be copied or passed on without the written consent from Panoroof

TITLE
**PANOROOF TRIPLE GLAZED -
CLEAR GLASS**
SIZE 800 x 1800MM

DRW
ASD
CHK
Panoroof

SCALE
1:10 @ A3
DATE
Mar 2015