



PLAN

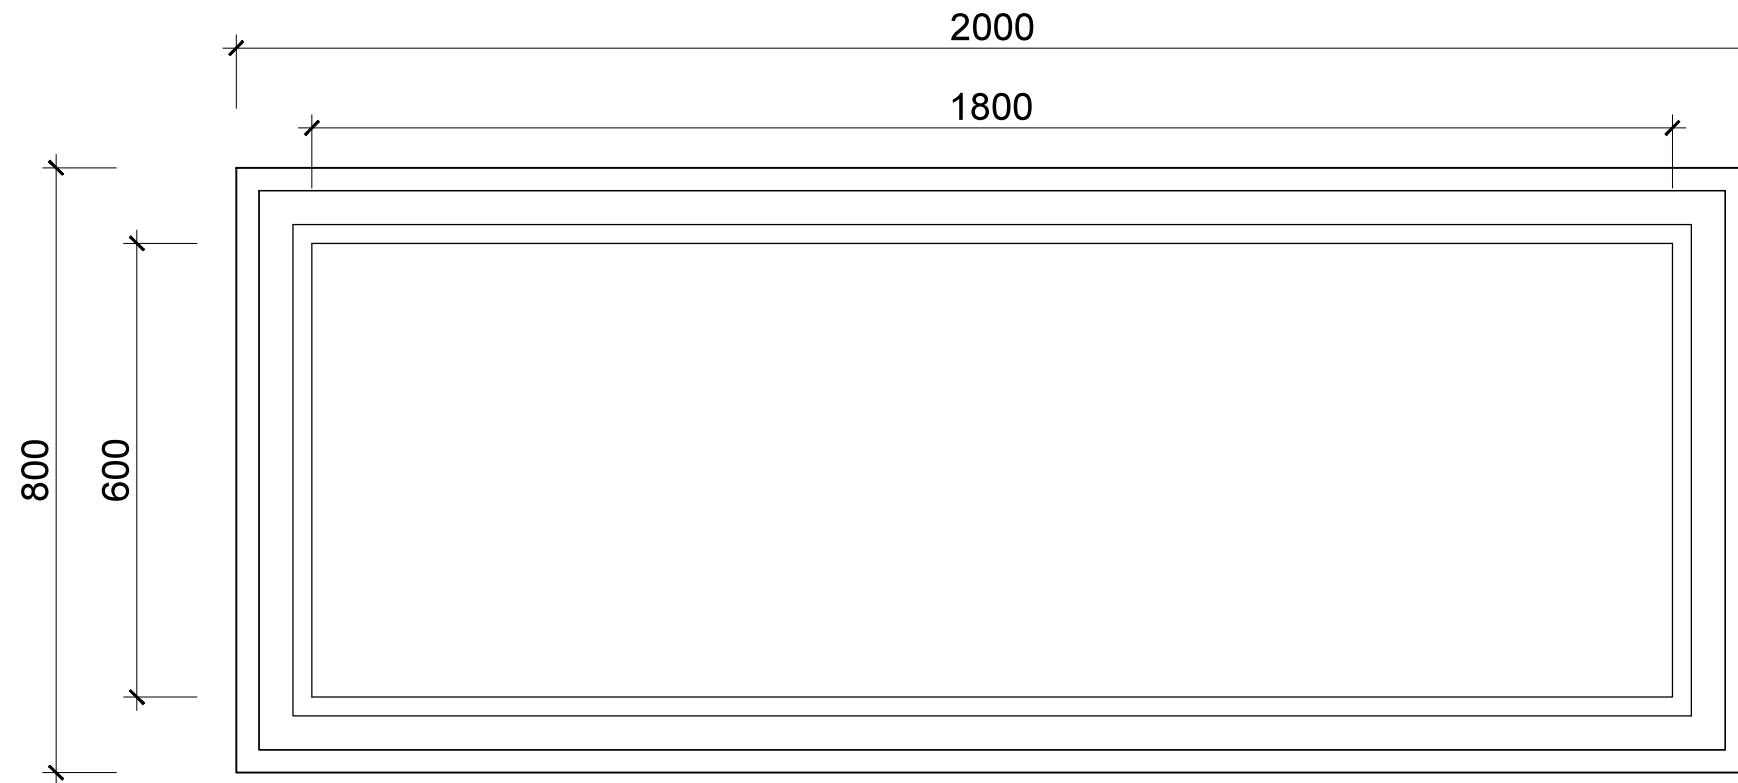

SECTION

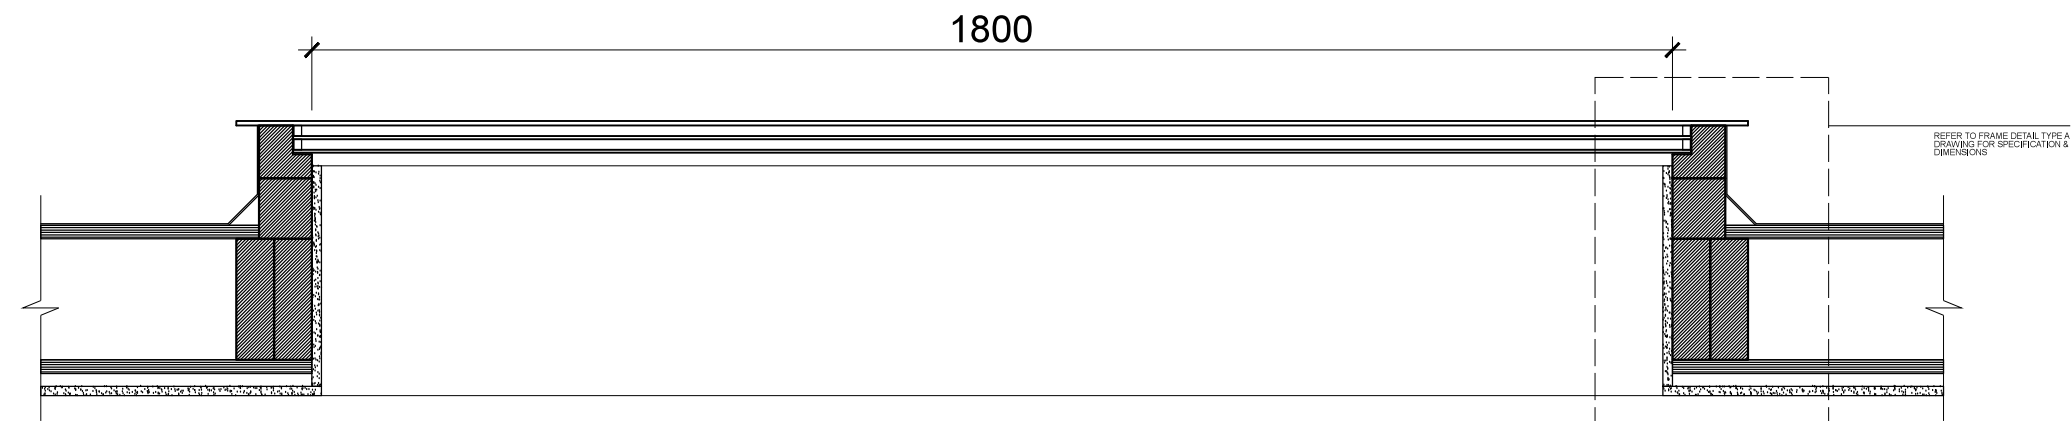

N.B: This drawings should not be copied or passed on without the written consent from Panoroof

TITLE  
**PANOROOF TRIPLE GLAZED ROOFLIGHT**  
SIZE 600 x 1800MM

DRW  
ASD  
CHK  
Panoroof

SCALE  
1:10 @ A3  
DATE  
Jan 2017