



PLAN

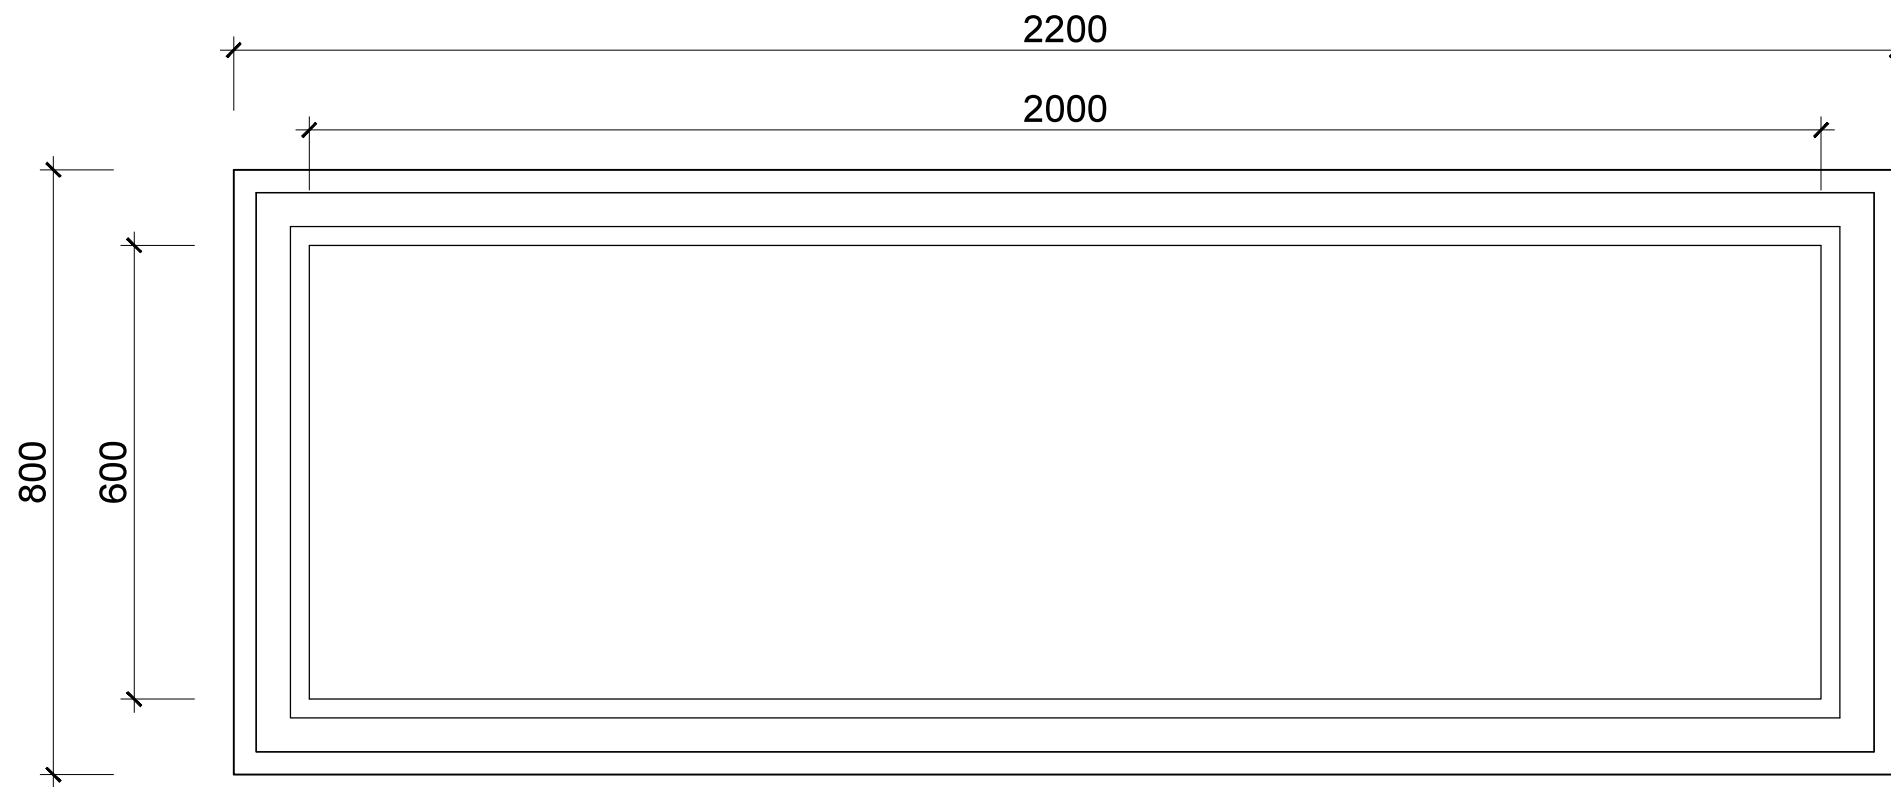

SECTION

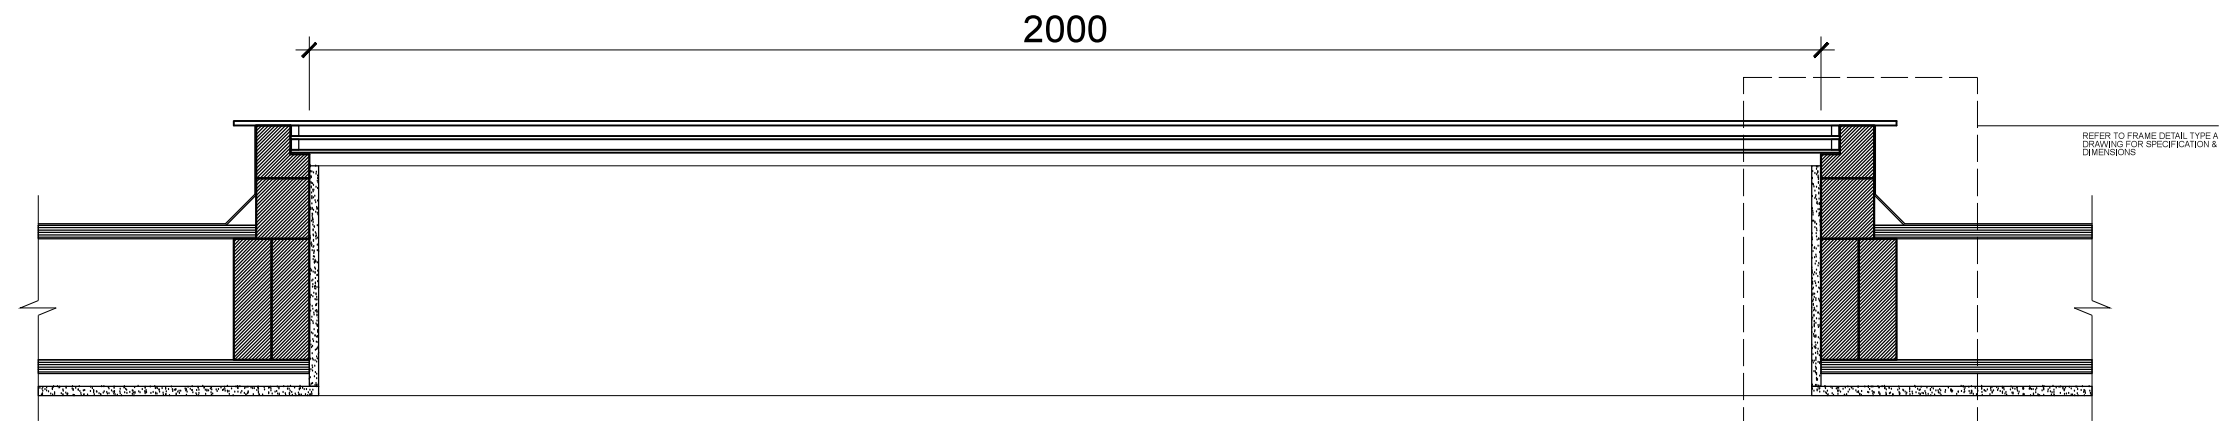

N.B: This drawings should not be copied or passed on without the written consent from Panoroof

TITLE
PANOROOF TRIPLE GLAZED ROOFLIGHT
SIZE 600 x 2000MM

DRW
ASD
CHK
Panoroof

SCALE
1:10 @ A3
DATE
Jan 2017