


PLAN

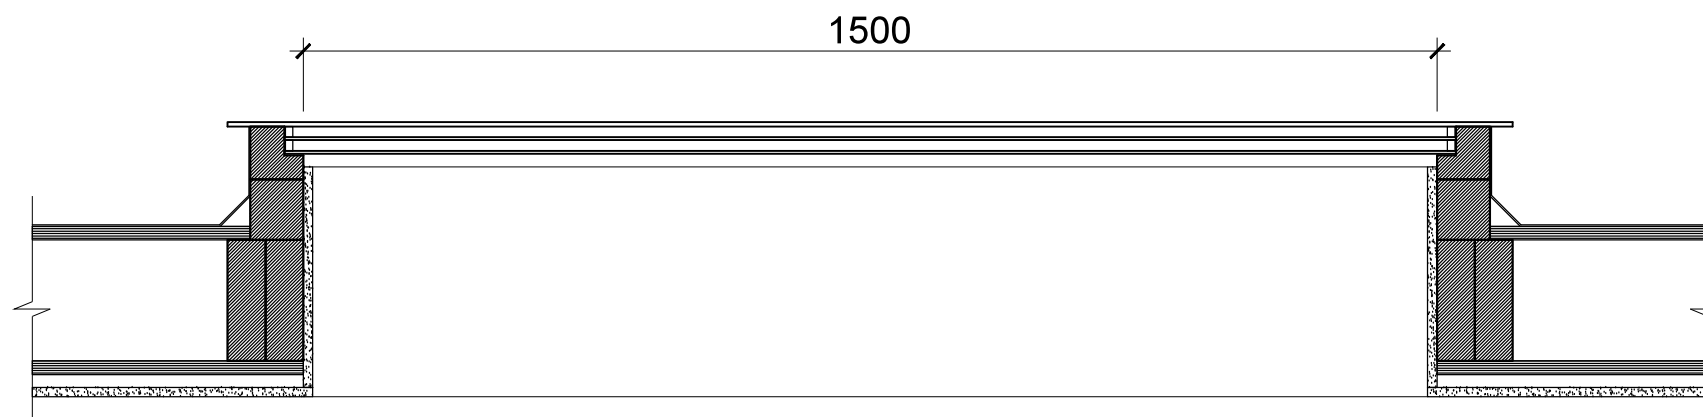

SECTION

N.B: This drawings should not be copied or passed on without the written consent from Panorroof

TITLE  
**PANOROOF TRIPLE GLAZED -  
 BLUE GLASS**  
 SIZE 1000 x 1500MM

DRW  
 ASD  
 CHK  
 Panorroof

SCALE  
 1:10 @ A3  
 DATE  
 Mar 2015