


PLAN

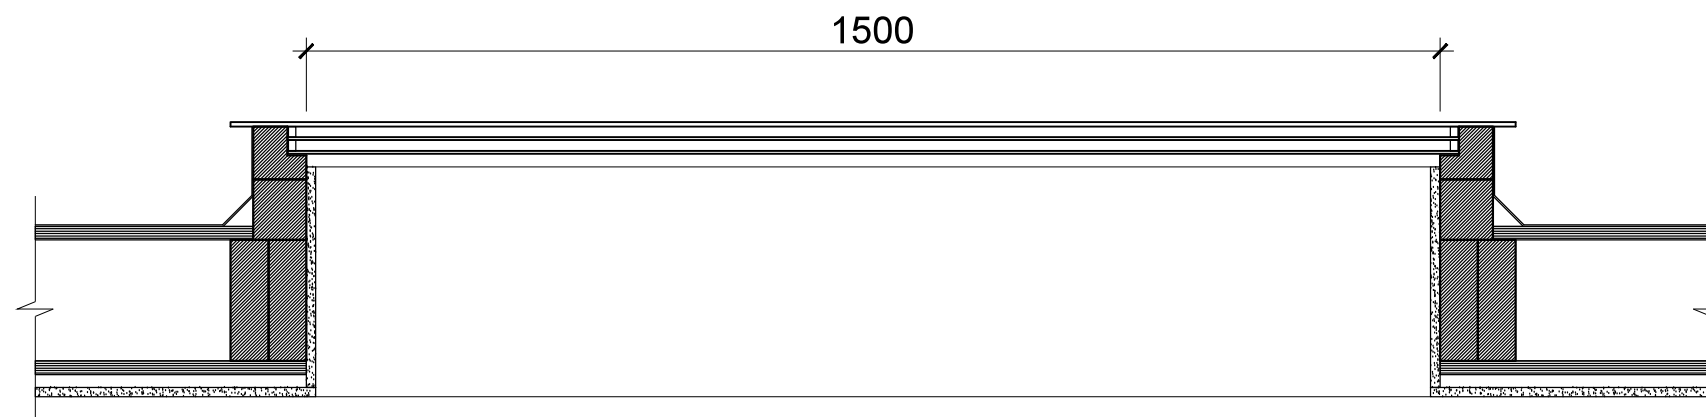

SECTION

N.B: This drawings should not be copied or passed on without the written consent from Panorroof

TITLE
**PANOROOF TRIPLE GLAZED -
 CLEAR GLASS**
 SIZE 1000 x 1500MM

DRW
 ASD
 CHK
 Panorroof

SCALE
 1:10 @ A3
 DATE
 Mar 2015